


Farming these fields since 1931  
**R. CORNWELL**  
 CLAY FARM, TRUMPINGTON  
**SUGAR BEET**  
 BEANS OATS  
 GLEANING BARLEY W

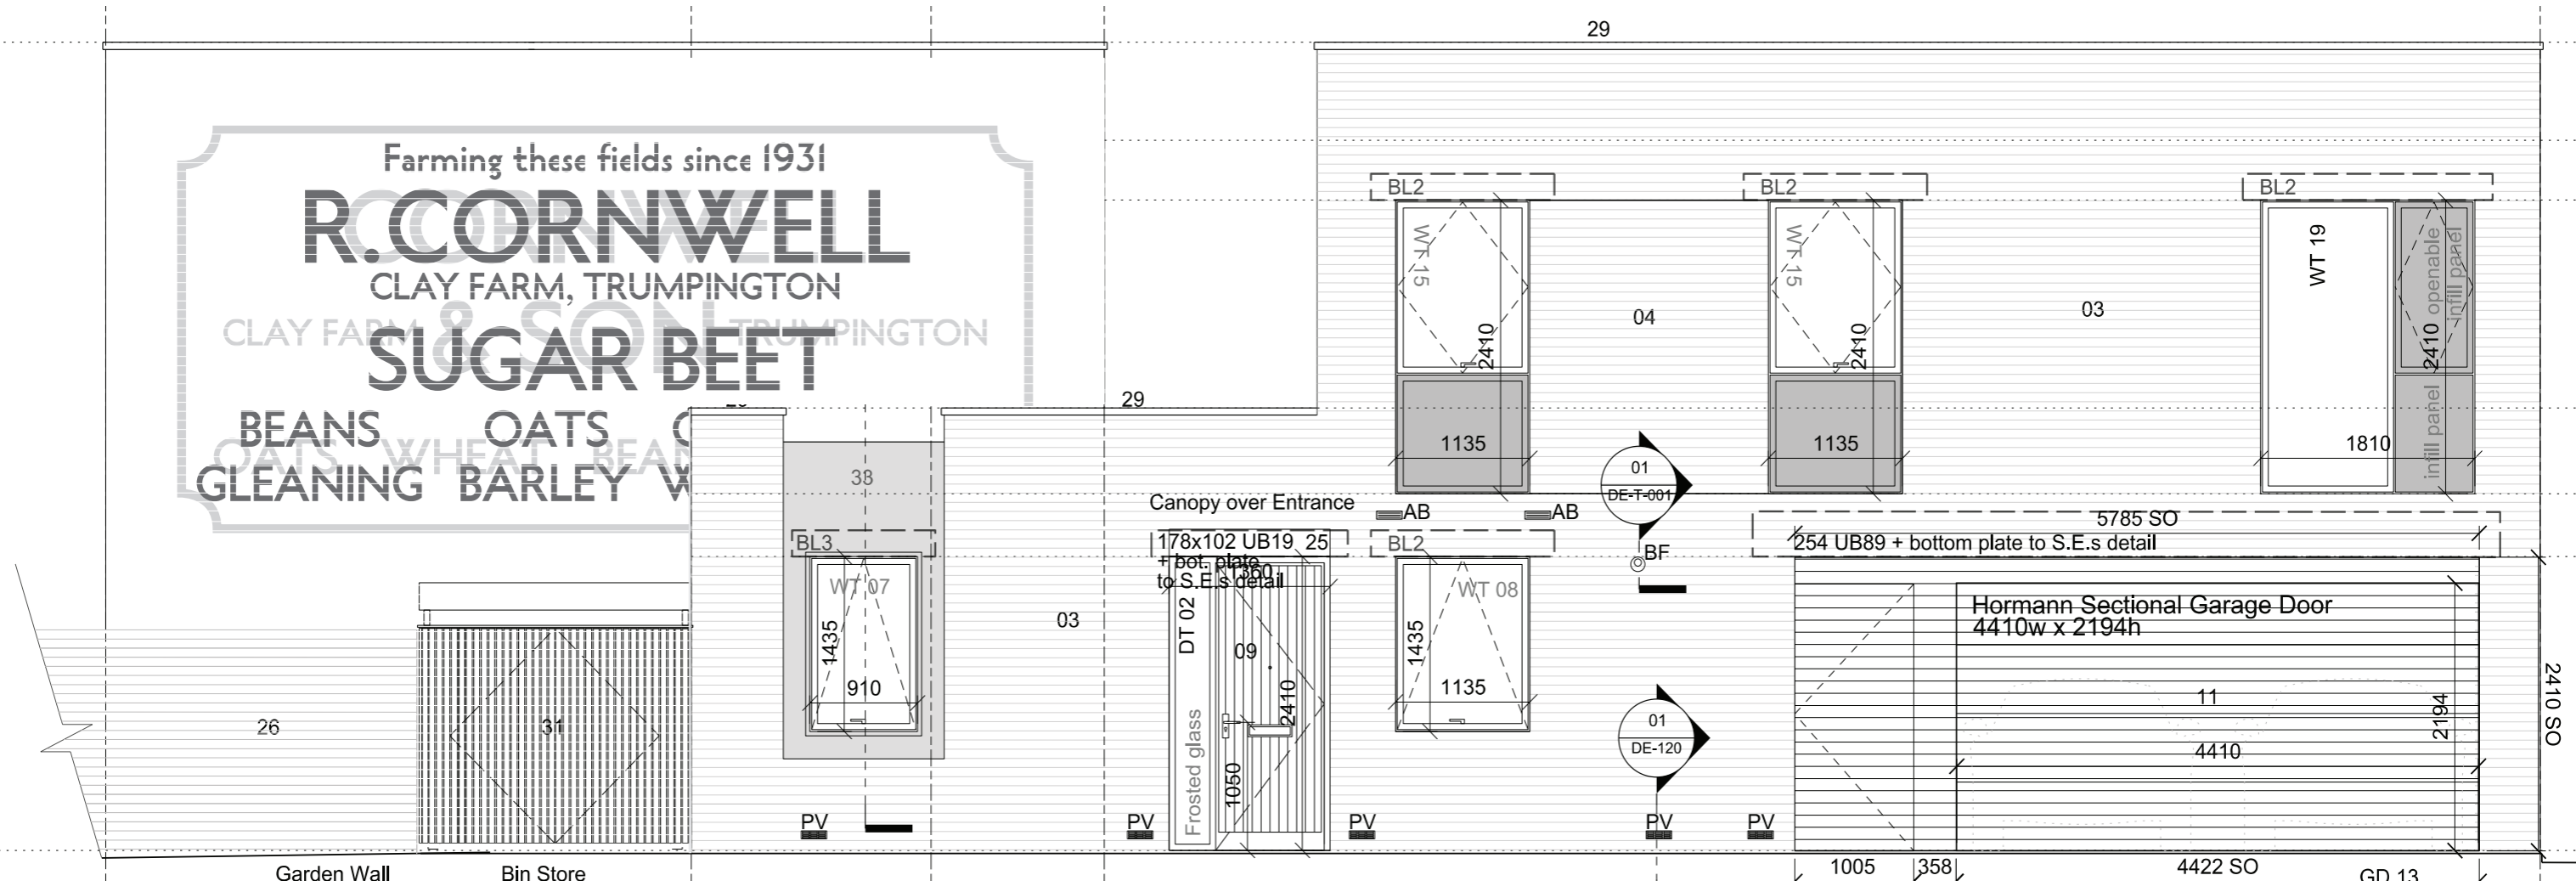

Garden Wall

Bin Store

Canopy over Entrance

Hormann Sectional Garage Door  
 4410w x 2194h

1005 358 4422 SO GD 13